


# CORE TREE ROOT PROTECTION

*APN12 Compliant Tree Root Protection Construction*

## TEMPORARY SITE ACCESS

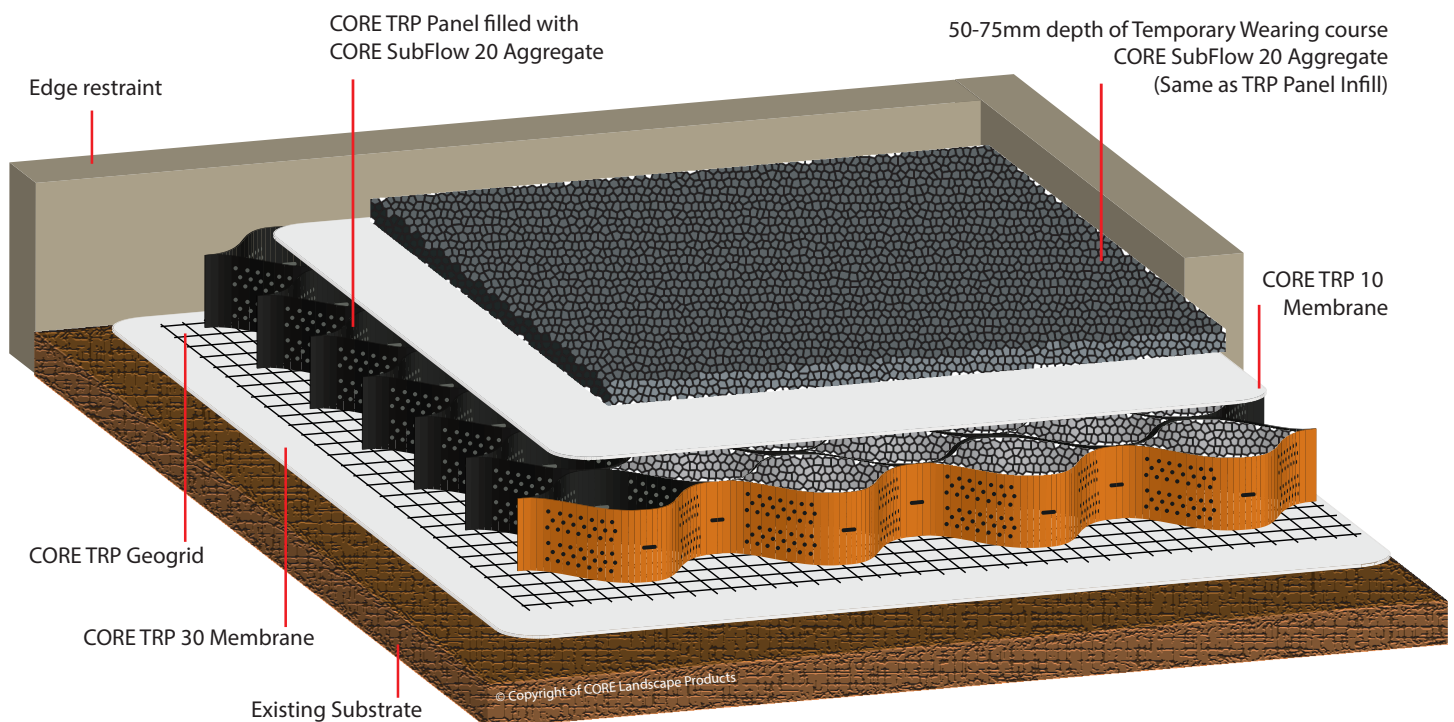

### ✓ SUITABLE FOR TEMPORARY SITE ACCESS:

The CORE TRP system can be used to create temporary site access that is capable of withstanding all types of construction traffic including plant & machinery.

The system can be easily removed once construction has been completed or just the overfill layer can be removed, leaving the perfect porous in place subbase for a range of wearing courses.

### STILL UNSURE?



For site specific advice and guidance on optional materials, please give our technical team a call on

**0800 118 22 78**